


NORTH

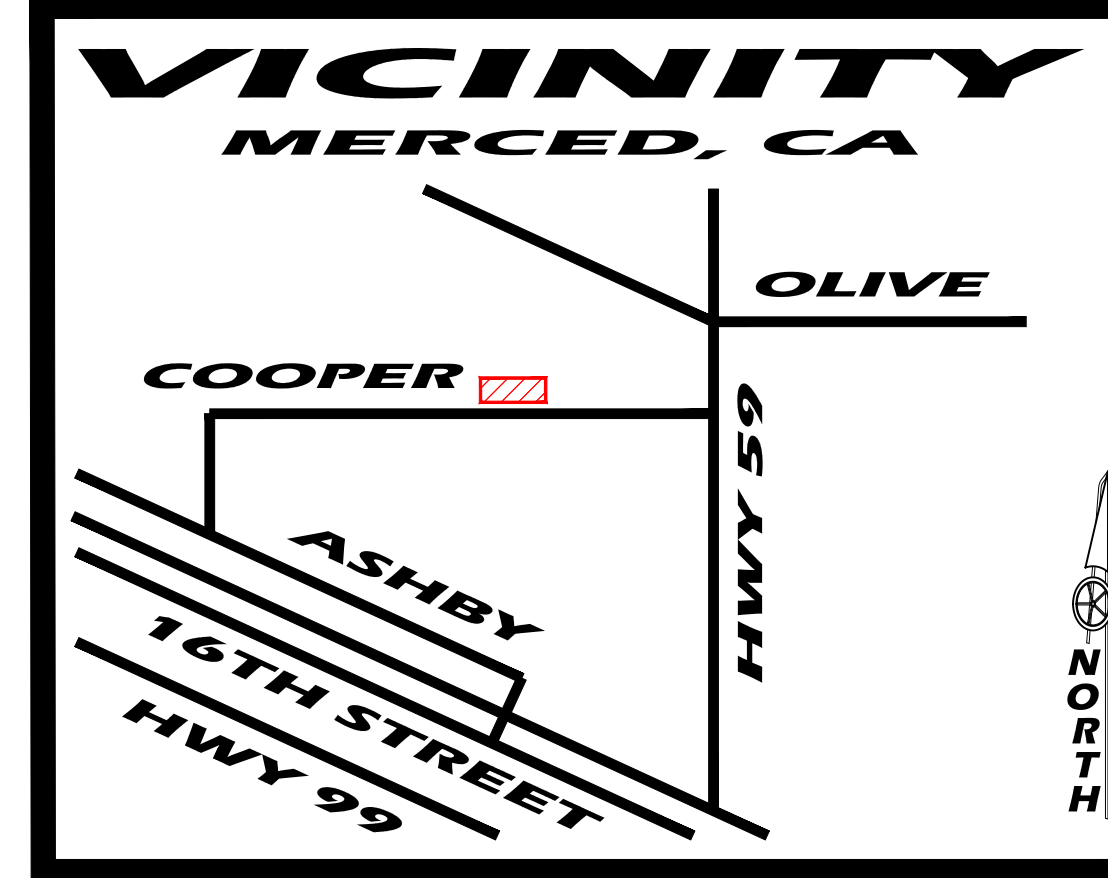

JOB NUMBER
EC19AL00

CALIFORNIA

ELECTRIC EXCAVATION DRAWING
COOPER AVENUE RELOCATION
COOPER AVENUE

DESIGN:	JMJ	1/6/19
DRAWN:	KLM	1/6/19
CHECKED:	JMJ	1/6/19

MERCED IRRIGATION DISTRICT
ELECTRIC SERVICES
774 W. 20th STREET, P.O. BOX 2288, MERCED, CA 95344



SCALE:
1"=5'

SHEET:
1 of 1

ELECTRIC

LEGEND

INSTALL	DESCRIPTION
	TRENCH-INSTALL CONDUITS
	TRENCH-REMOVE CONDUITS

